



# Kopne pretskats

1 : 100

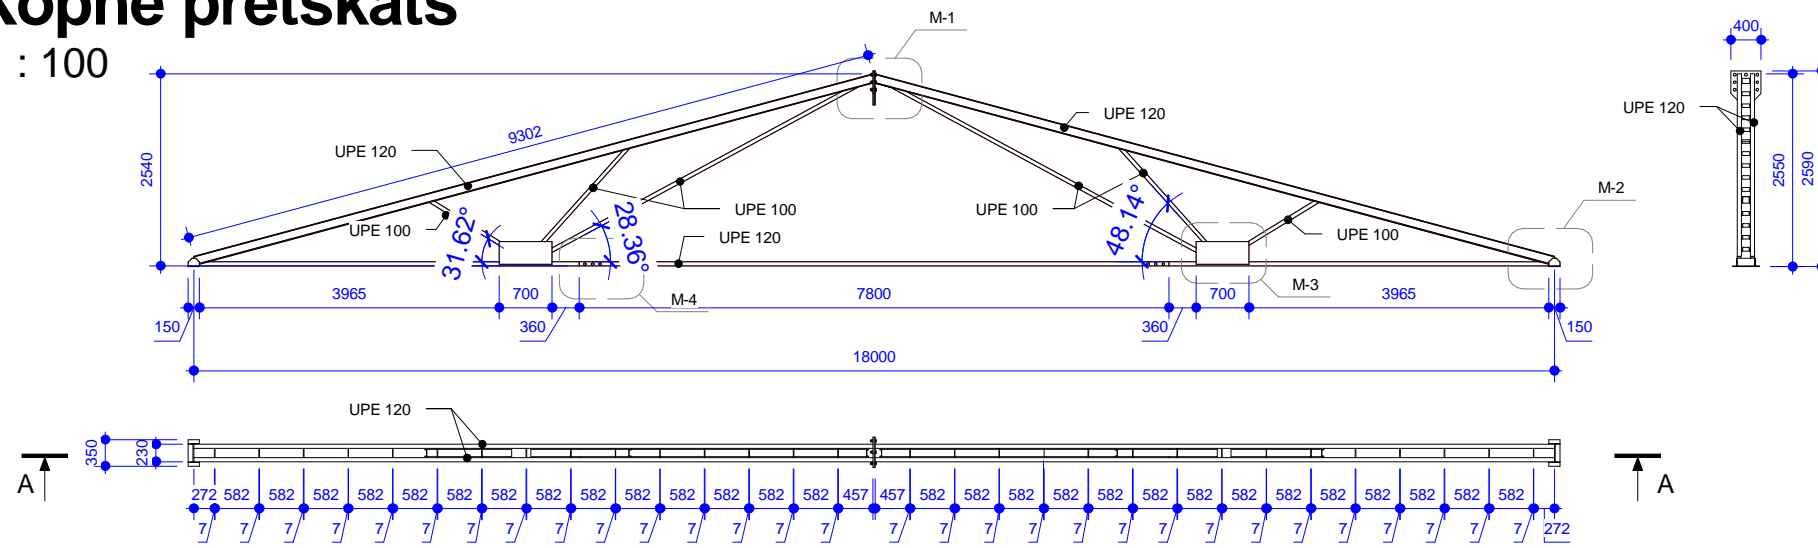


# Griezums A-A

1:100

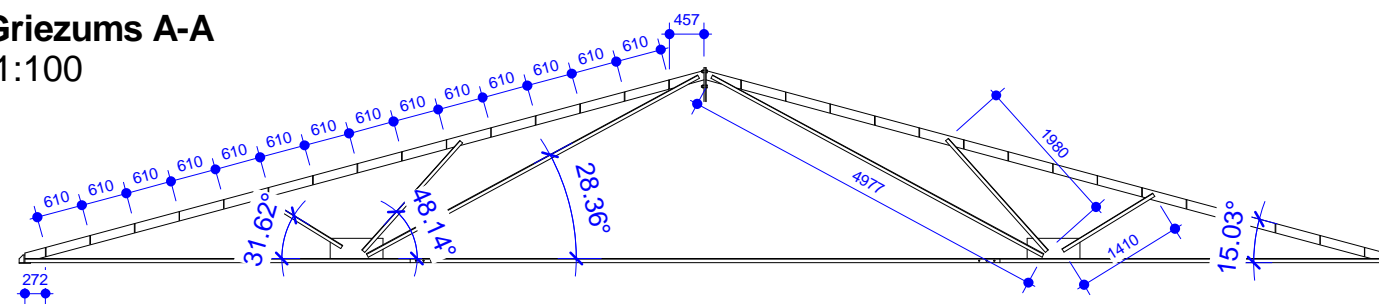


# Mezglijs M-1

1 : 10

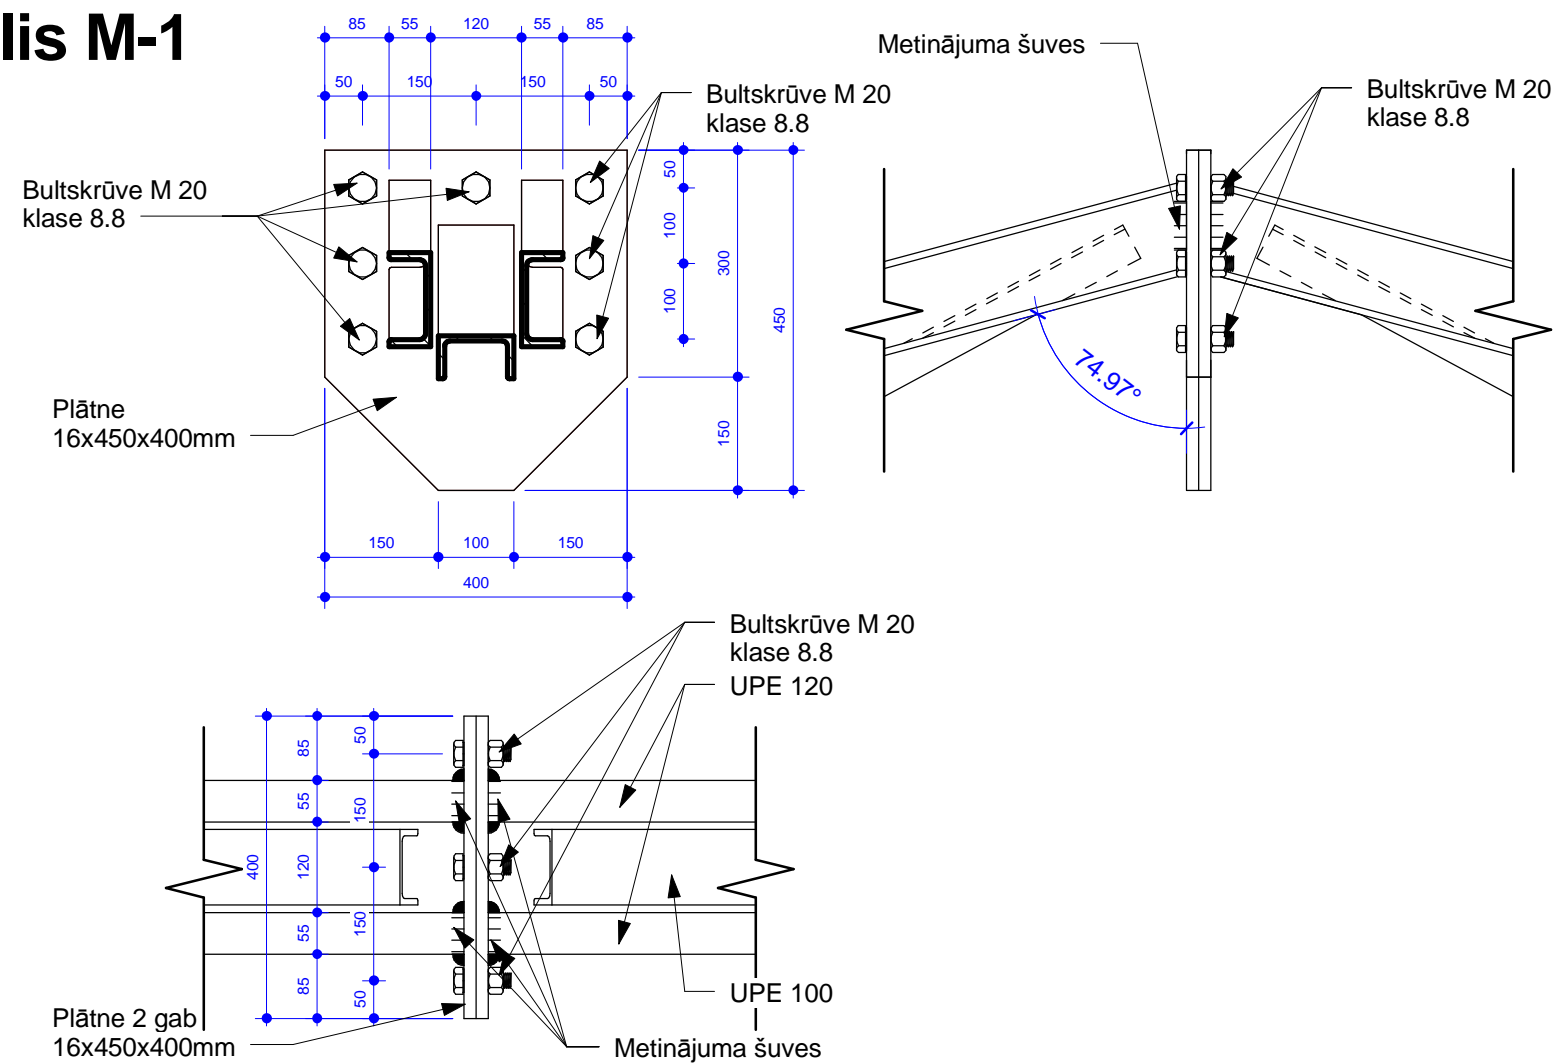


# Mezglis M-2

1 : 10

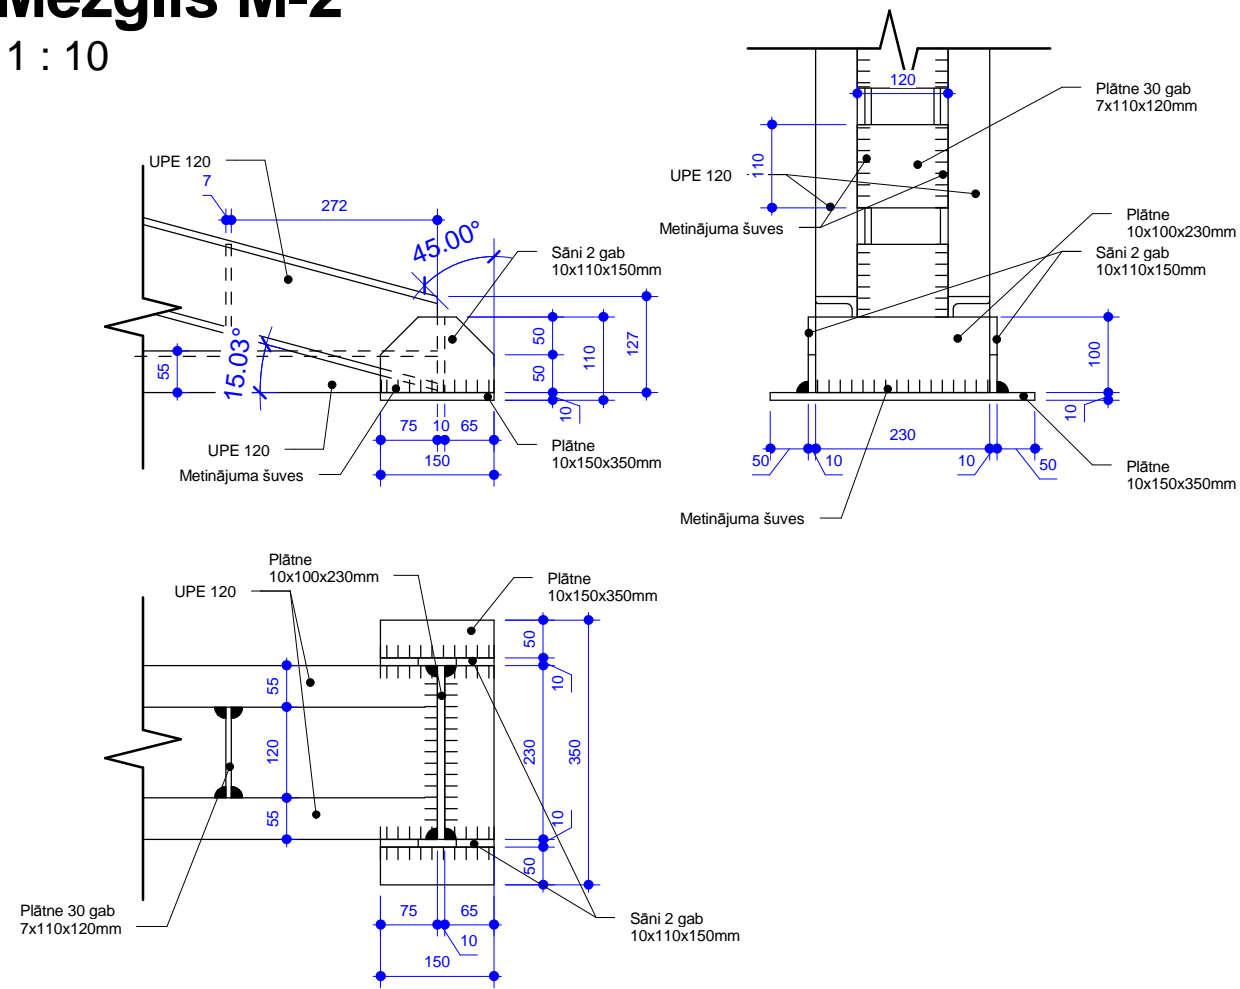


# Mezglis M-4


1 : 10

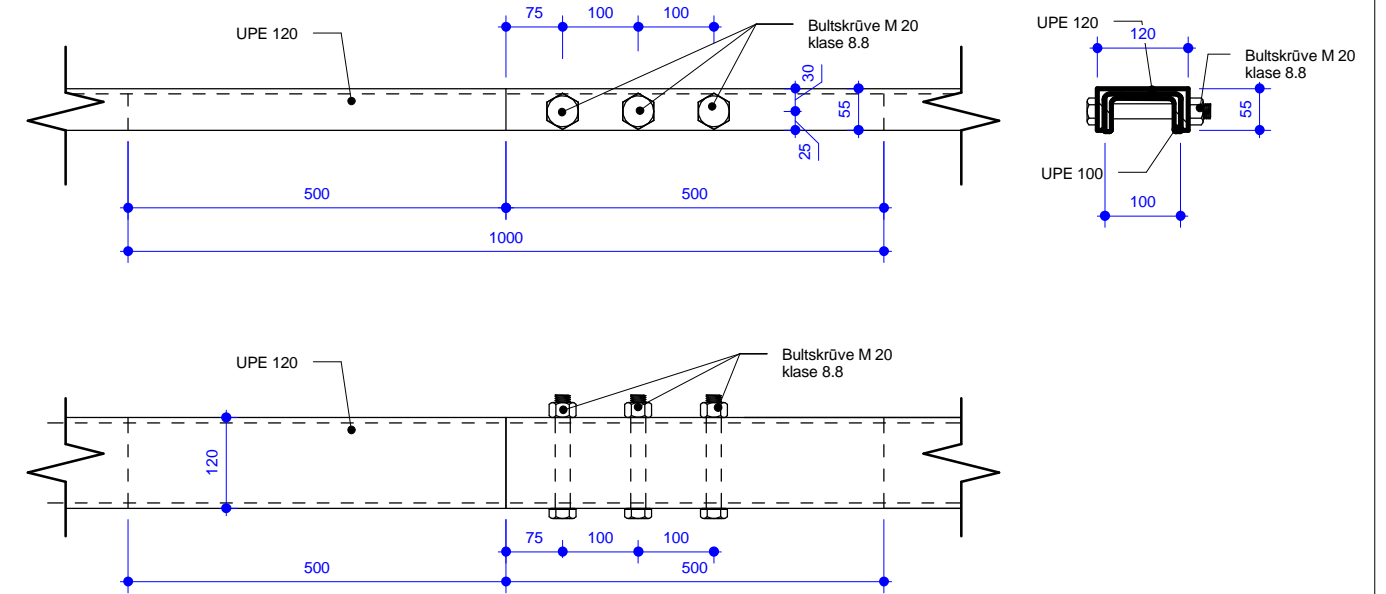


# Mezglis M-3

1 : 10

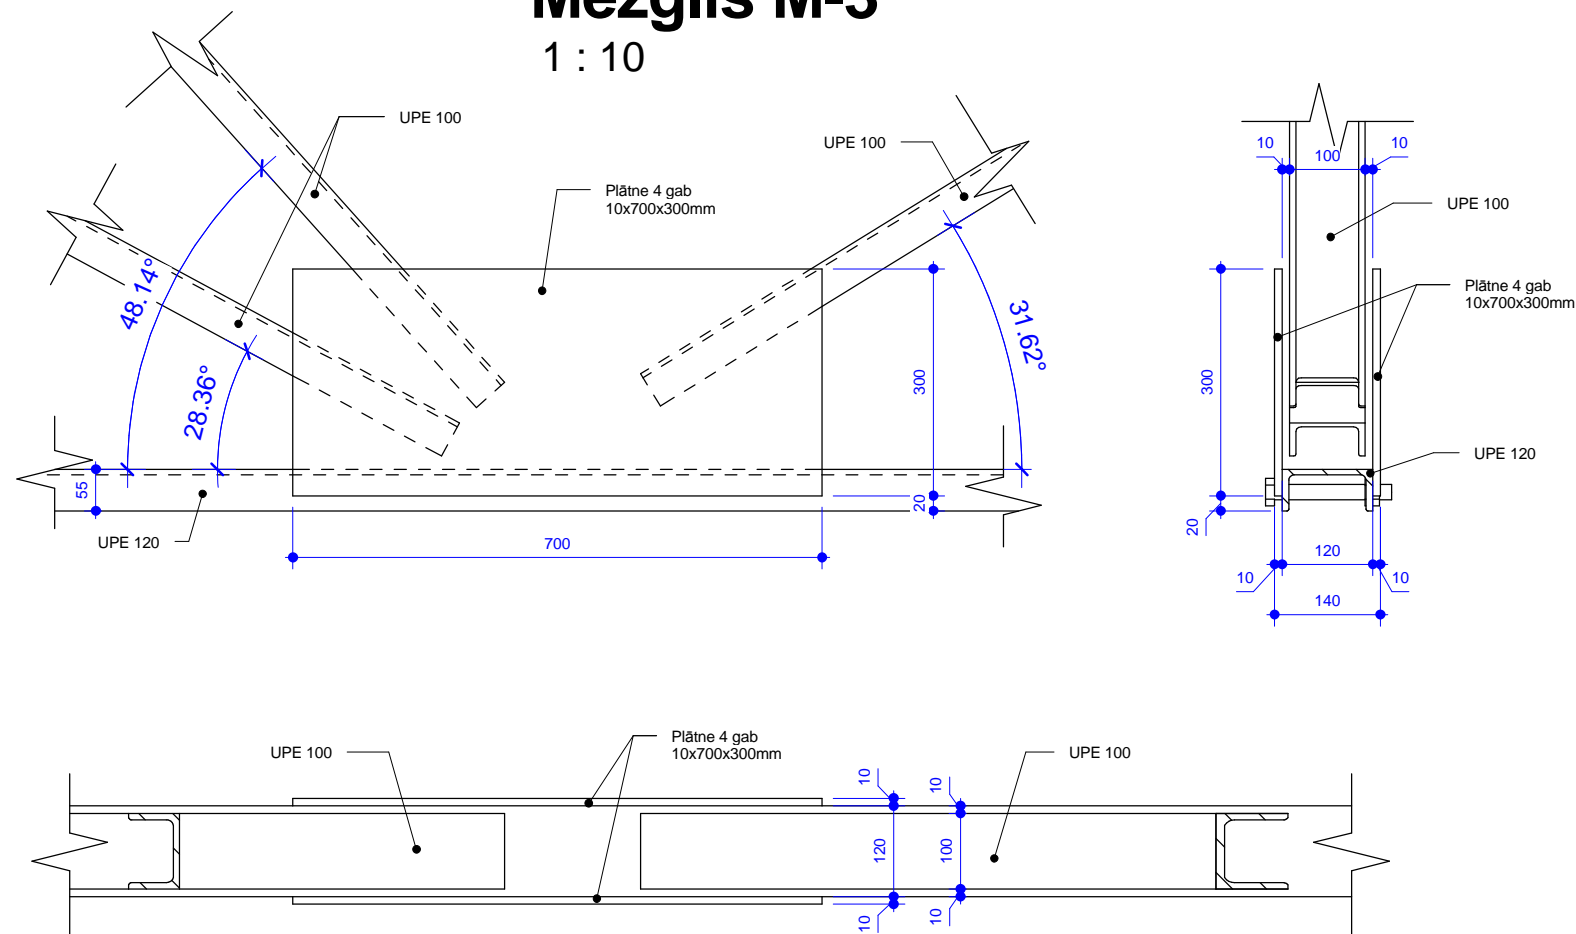


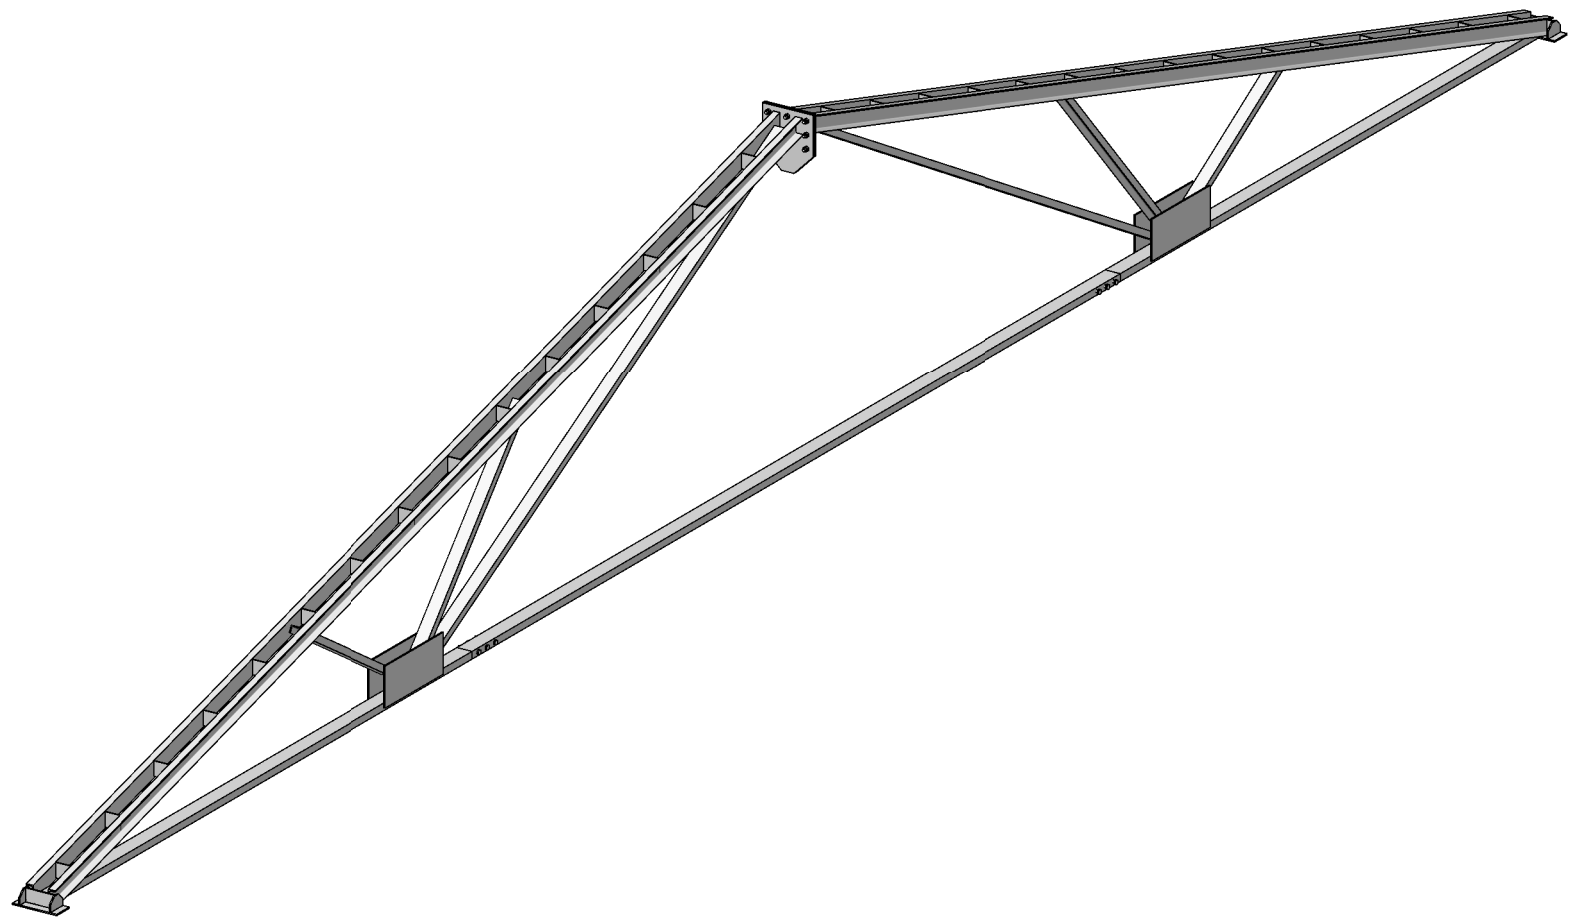


**Mezglis M-1**

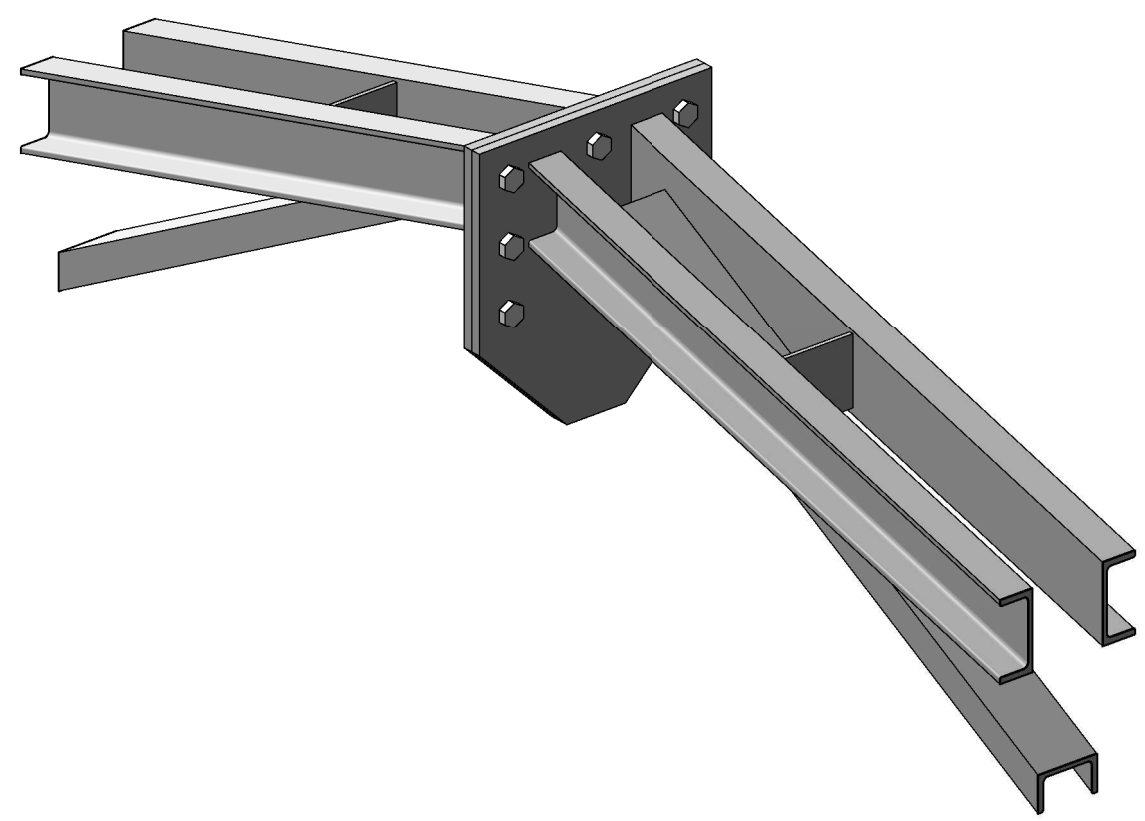

**Mezglis M-2**

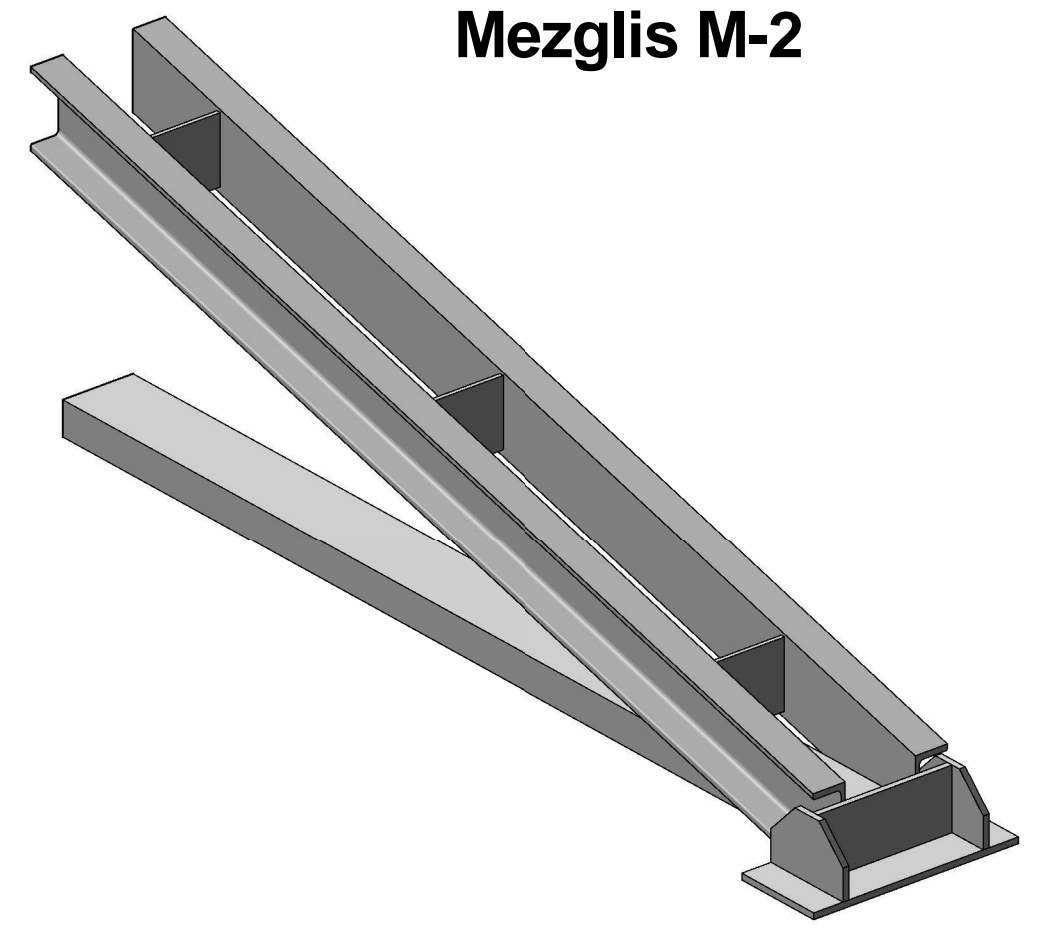

**Mezglis M-3**

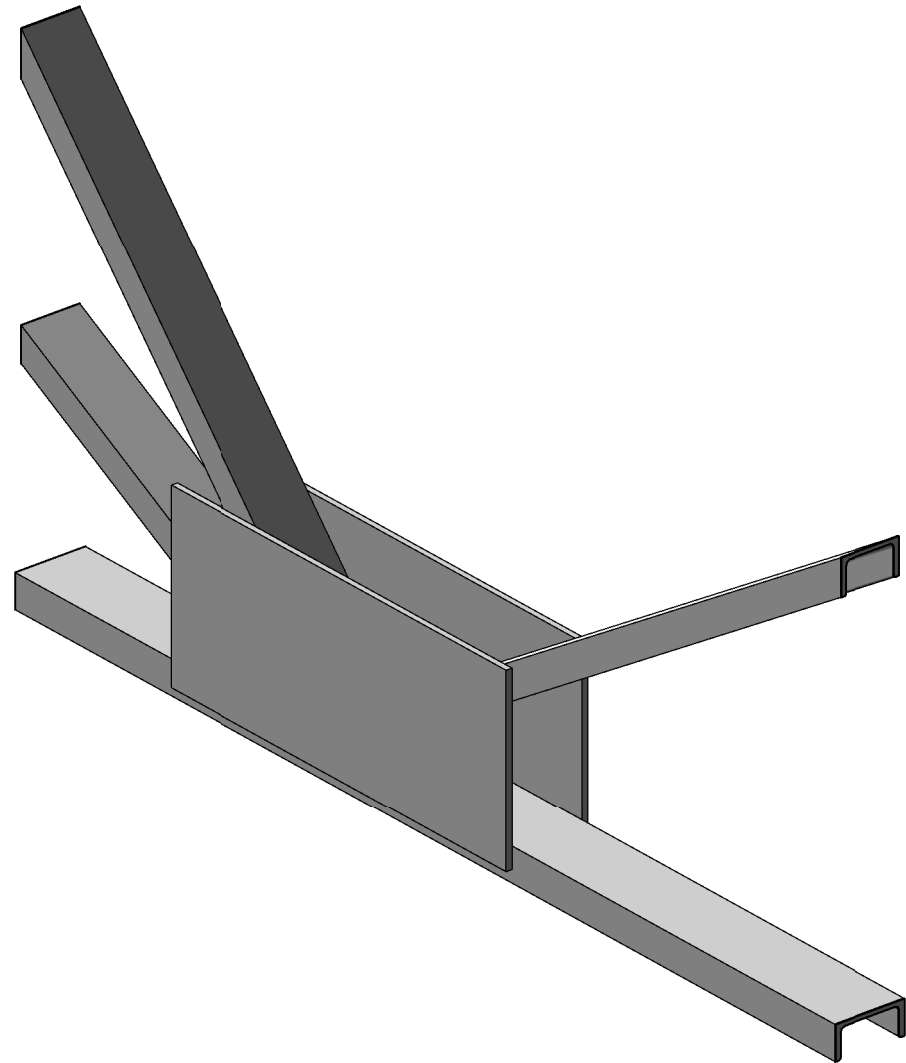

**Mezglis M-4**

